
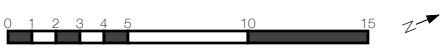


LOWER LEVEL 0

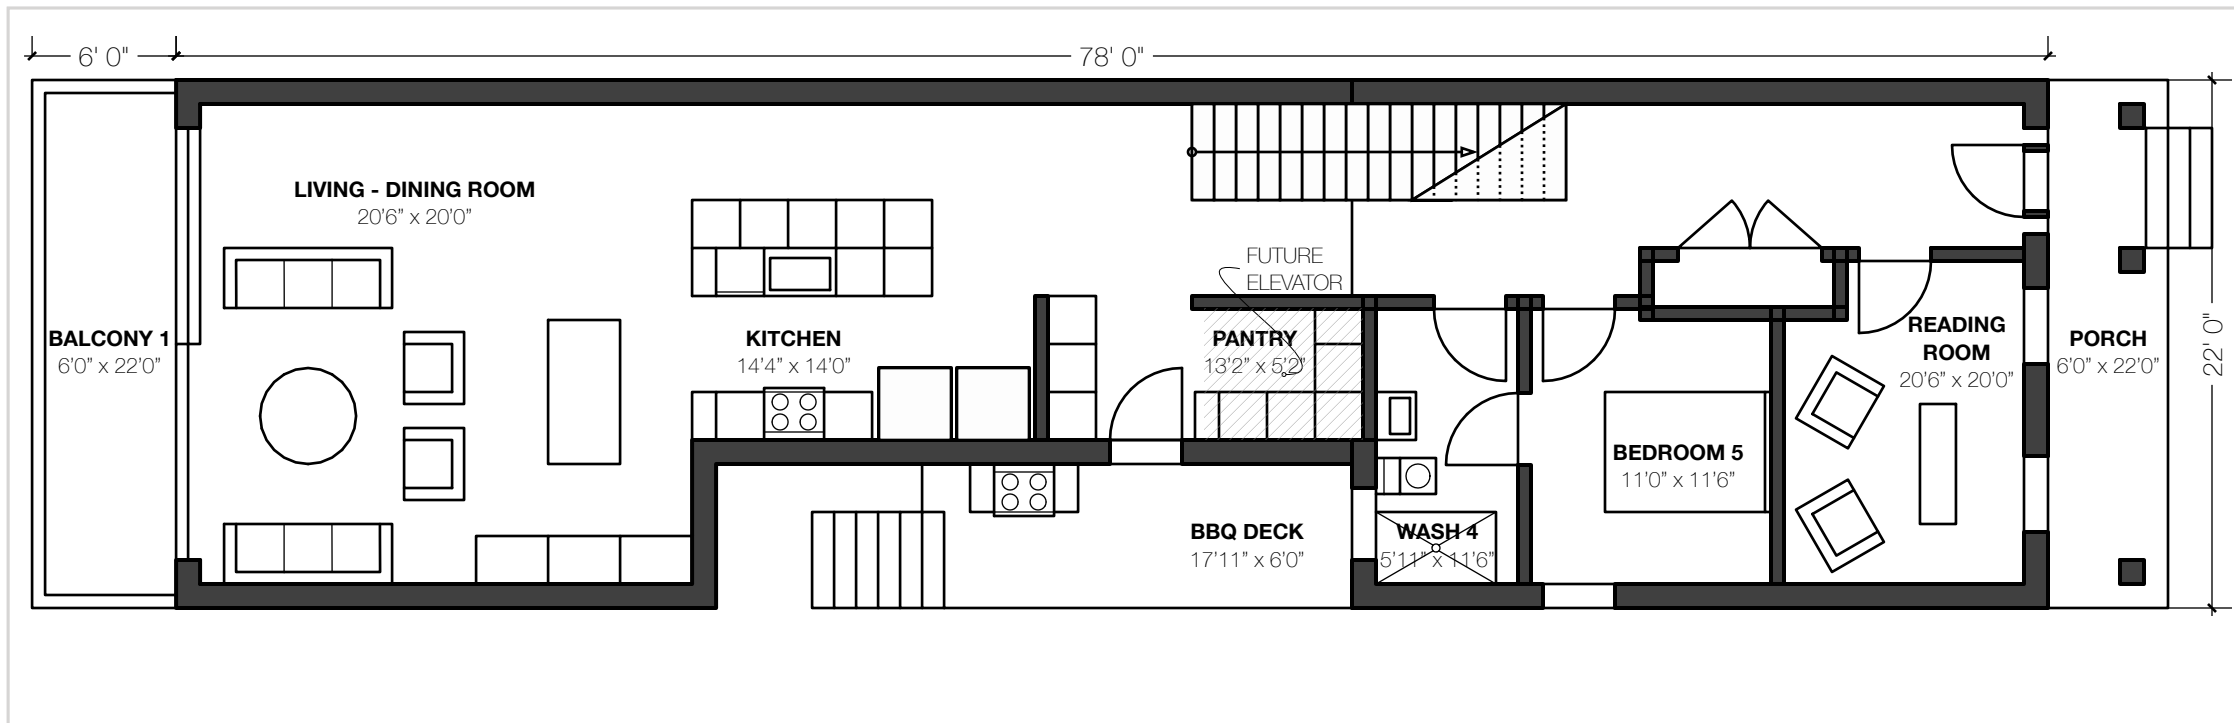



GROUND LEVEL 1

These plans illustrate a renovation concept for the existing home at 201 Crichton Street. Construction of this design requires a Heritage Permit, Minor Variances from the zoning by-law and a Building Permit from the City of Ottawa. No guarantee of approval is implied. These plans are the property of VERT plan.design.build and can be used only with permission.



201 CRICHTON STREET
Ottawa

Page 1

March 26, 2021

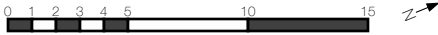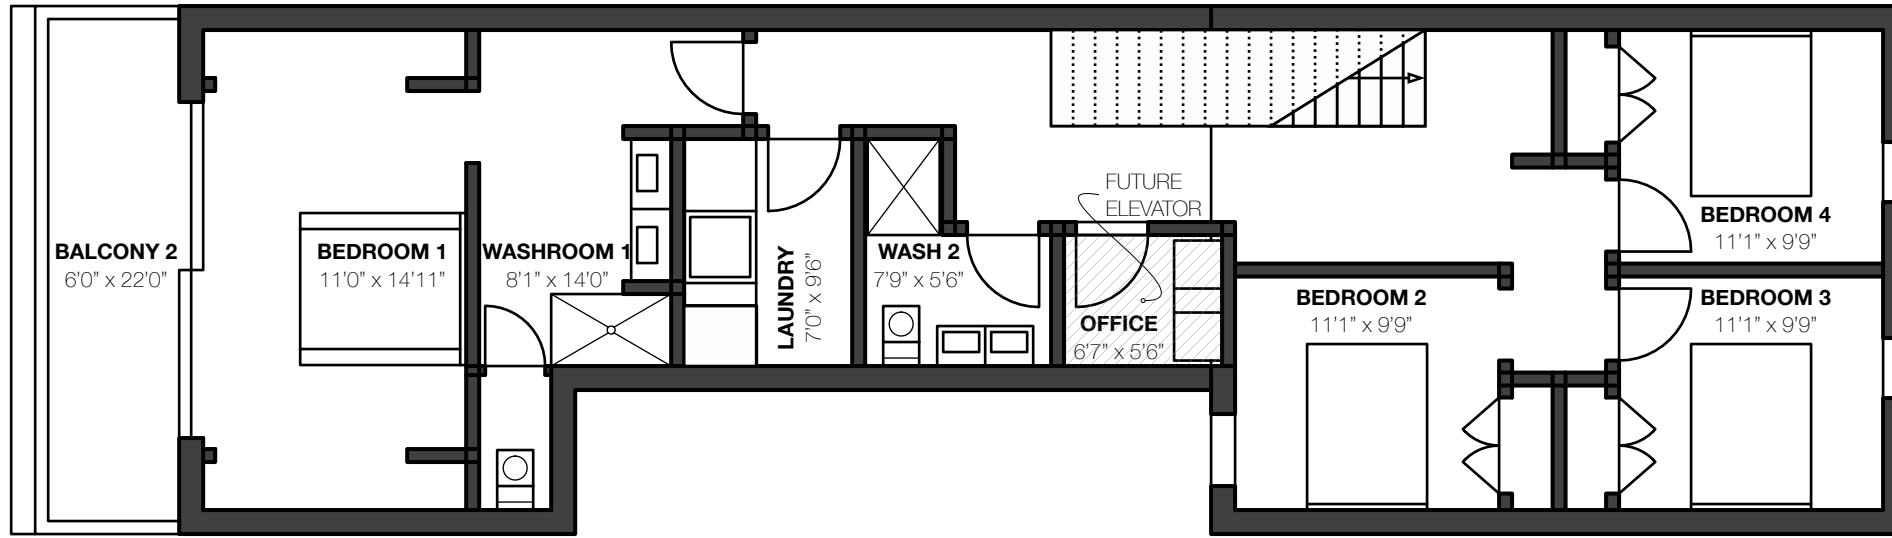

UPPER LEVEL 2

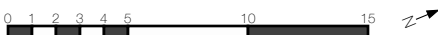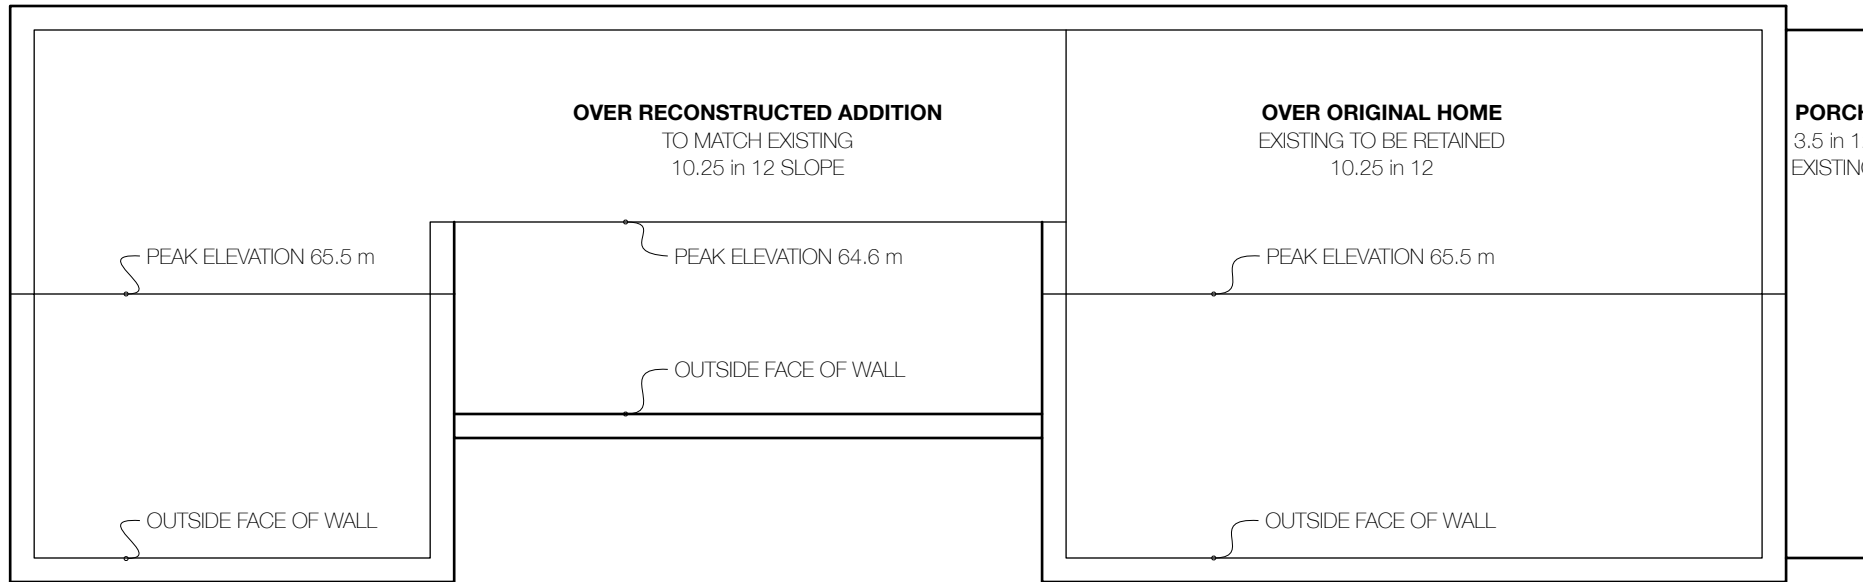

ROOF LEVEL 3

These plans illustrate a renovation concept for the existing home at 201 Crichton Street. Construction of this design requires a Heritage Permit, Minor Variances from the zoning by-law and a Building Permit from the City of Ottawa. No guarantee of approval is implied. These plans are the property of VERT plan.design.build and can be used only with permission.

201 CRICHTON STREET
Ottawa

Page 2

March 26, 2021